



SEÇÕES DE TERRAPLANAGEM
ESCALA 1/250

Tabela Terraplanagem				
Estaca	Corte (m3)	Aterro (m3)	Corte Acumulado (m3)	Aterro Acumulado (m3)
SEÇÃO 01	0.00	0.00	0.00	0.00
SEÇÃO 02	63.89	0.05	63.89	0.05
SEÇÃO 03	73.23	1.46	137.12	1.52
SEÇÃO 04	51.86	5.63	188.98	7.14
SEÇÃO 05	38.79	9.60	227.77	16.75
SEÇÃO 06	68.00	5.79	295.77	22.54
SEÇÃO 07	80.66	2.32	376.43	24.86
SEÇÃO 08	66.57	2.35	443.01	27.21
SEÇÃO 09	204.08	100.05	647.08	127.26
SEÇÃO 10	285.43	203.63	932.52	330.90
SEÇÃO 11	320.20	344.43	1.252.72	675.32
SEÇÃO 12	310.24	373.49	1.562.96	1.048.82
SEÇÃO 13	134.65	130.92	1697.60	1.179.74

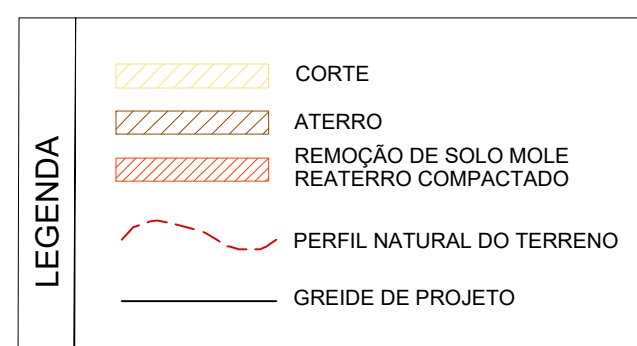

SITUAÇÃO
SEM ESCALA

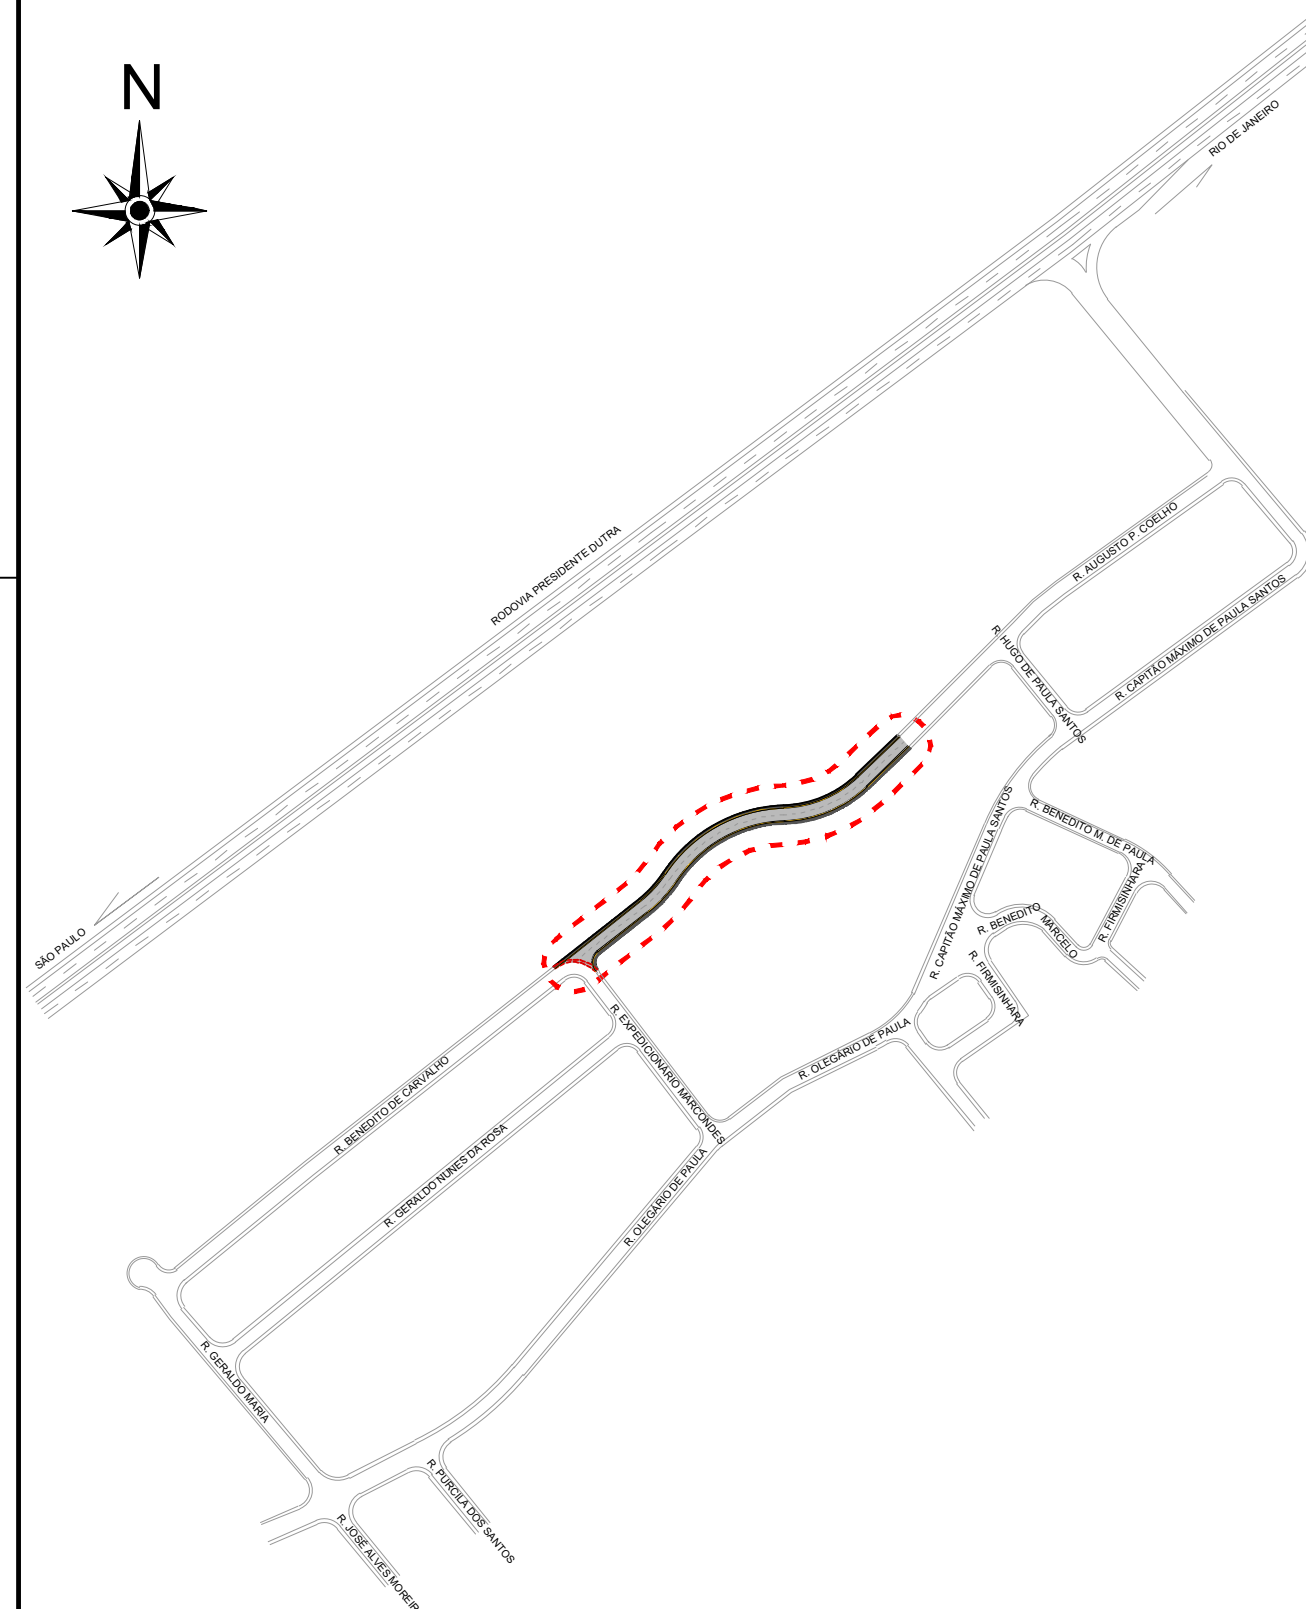

Nº	DISCRIMINAÇÃO	DATA
A1	EMIÇÃO INICIAL	11/2022
REVISÕES		

PROJETO VIÁRIO PROLONGAMENTO DA RUA BENEDITO DE CARVALHO		Nº 003	RESP. TÉCNICO
TERRAPLANAGEM SEÇÕES E VOLUMES		ESCALA INDICADAS	ENG. CIVIL JOSÉ AUGUSTO PINELLI ART:28027230221863427
ÁREA DE PROJ. ROSEIRA-SP		REVISÃO A1	
SUB-ÁREA RUA AUGUSTO P. COELHO		FOLHA 03/07	