




**DET. ESTACA**  
BROCA COM TRADO MANUAL  
ESCALA 1 : 20

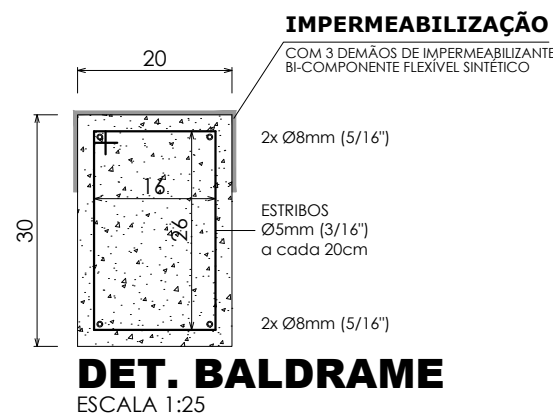


**DET. BALDRAME**  
ESCALA 1:25

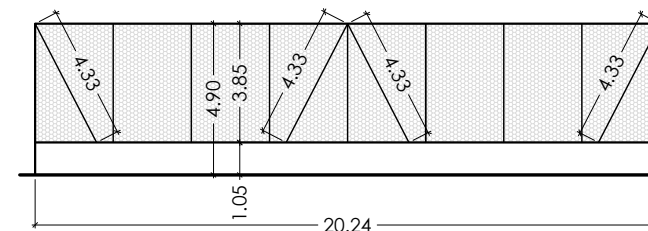


**ALAMBRADOS - Vista 01**  
ESCALA 1 : 250

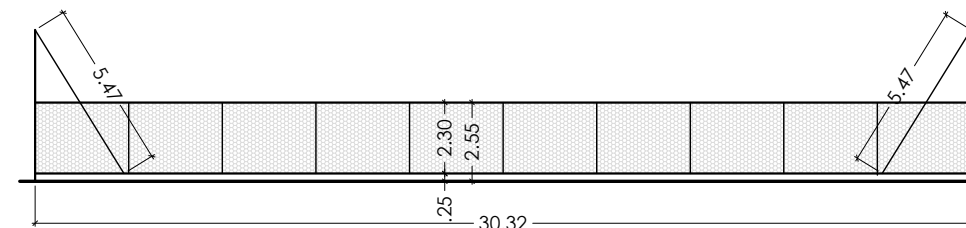


**ALAMBRADOS - Vista 02**  
ESCALA 1 : 250

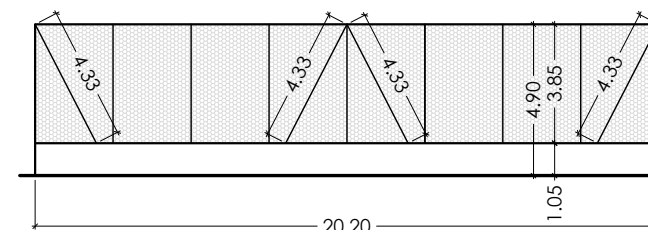

**ALAMBRADOS - Vista 03**  
ESCALA 1 : 250

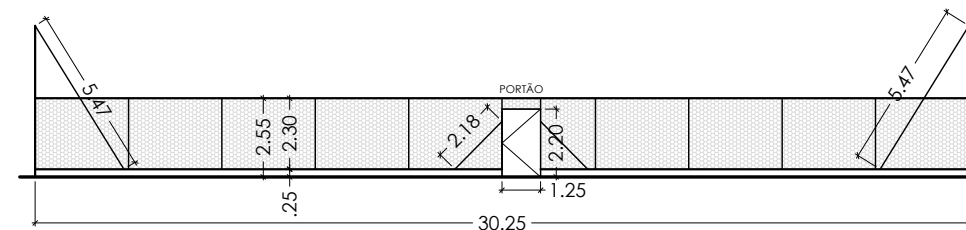

**ALAMBRADOS - Vista 04**  
ESCALA 1 : 250

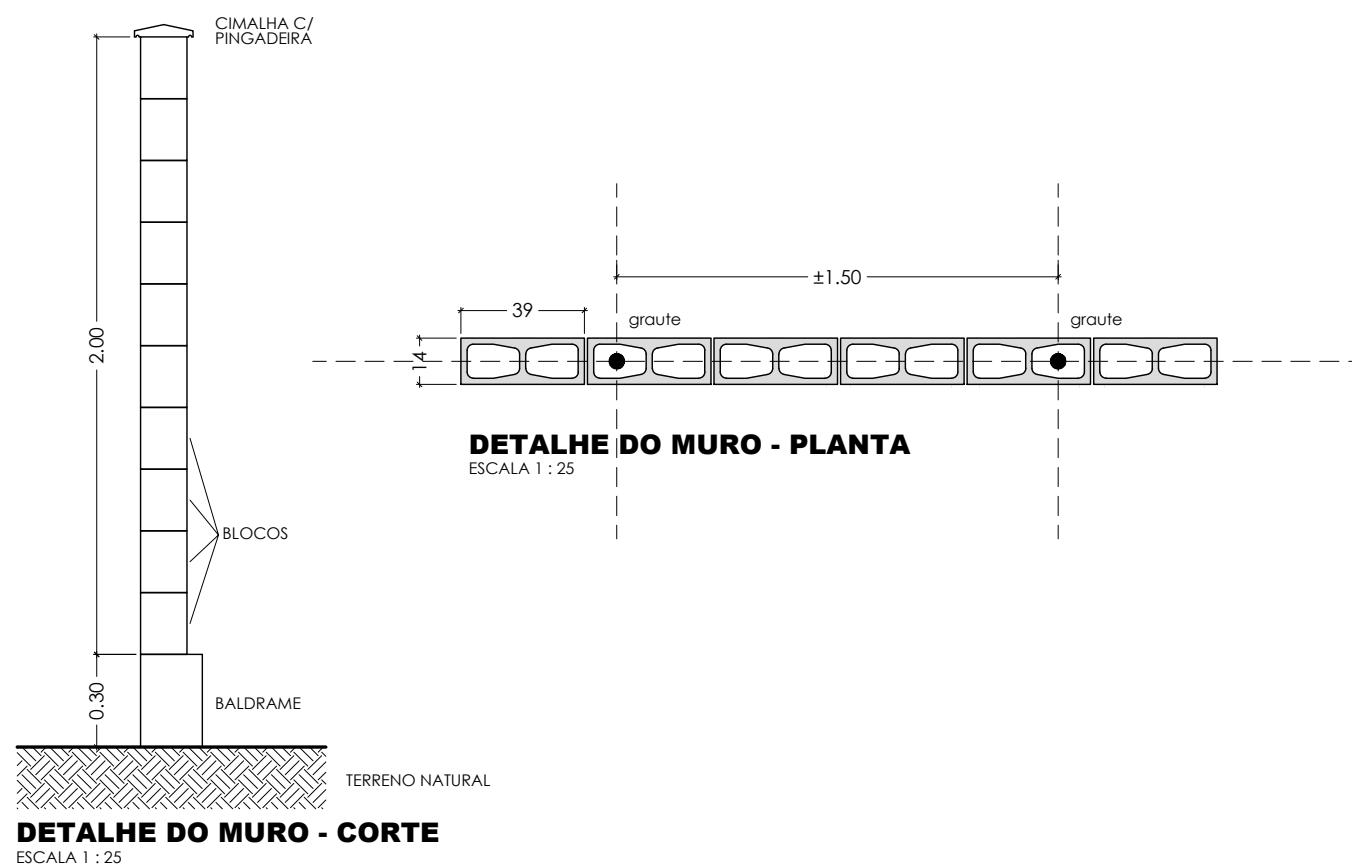

**DETALHE DO MURO - PLANTA**  
ESCALA 1 : 25

**DETALHE DO MURO - CORTE**  
ESCALA 1 : 25



Prefeitura Municipal de Roseira  
Praça Santana, 201 - Centro - CEP 12580-000 - Roseira - SP - Tel.(12) 3646-9900 - Fax (12) 3646 9901

ASSUNTO: **REFORMA DE PRAÇA PÚBLICA**

LOCAL: Praça Francisco Moreira César - Conjunto Habitacional Residencial Nova Era – Roseira “B”

*Fernando Augusto de Siqueira*  
Fernando Augusto de Siqueira  
Prefeito Municipal de Roseira

*Edgard Vilela Rodrigues Neto*  
Edgard Vilela Rodrigues Neto  
Arquiteto e Urbanista CAU A40364-4

DATA: 13 de outubro de 2021  
FOLHA: 05/06  
RRT: SI11237637I00CT001  
ESCALAS INDICADAS